



*Handwritten note:* **Sturto Lada m 2007**

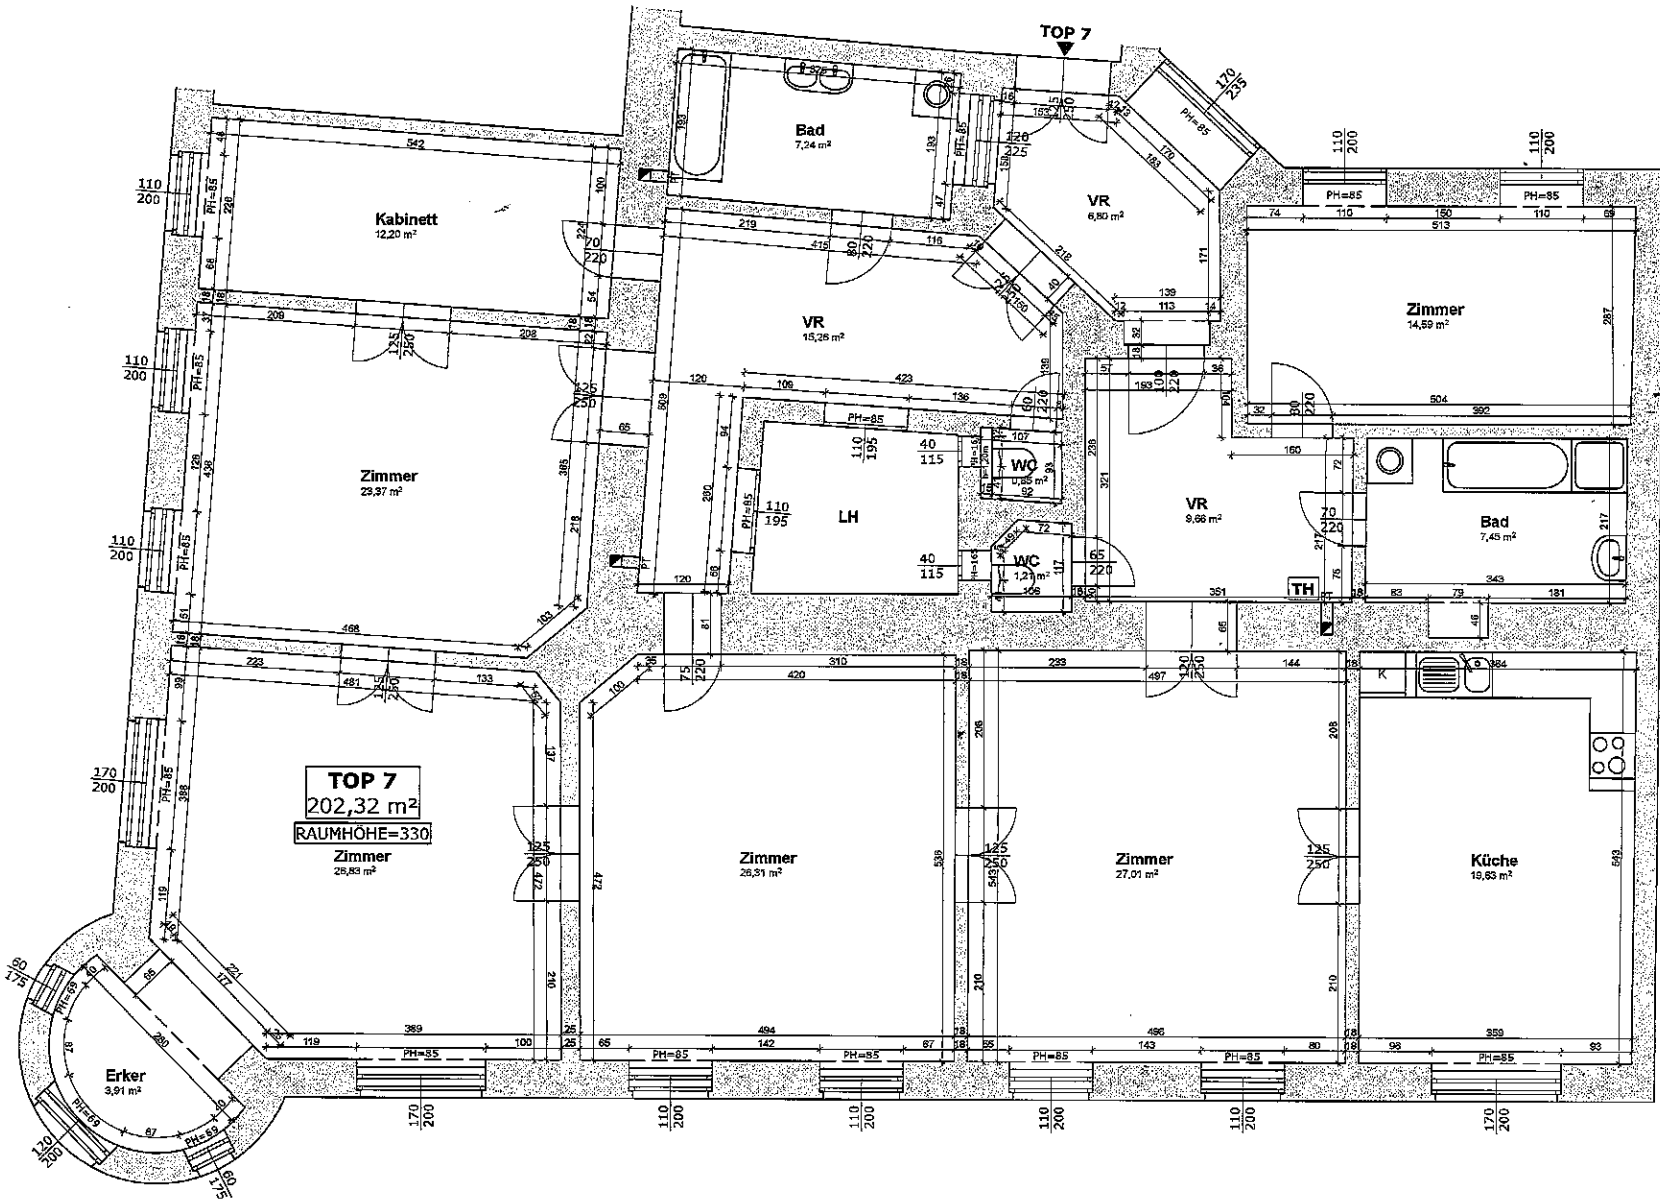

	<b>BESTAND</b>	
	projekt:	1090 Wien, Lackier
	planinhalt:	Grundriss Top 7